



"RIFLE RIVER BLUFFS"

A SUBDIVISION OF PART OF THE W. 1/2 OF THE S.W. 1/4 OF SECTION 7,
T. 20 N. R. 4 E.
CLAYTON TOWNSHIP, ARENAC COUNTY,
MICHIGAN

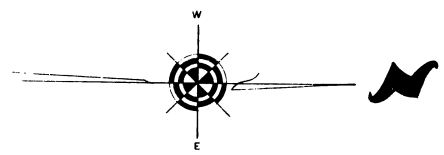

NOTE: ALL DIMENSIONS IN FEET AND DECIMALS THEREOF,
LOTS 1 THRU 23 INC. EXTEND TO WATERS EDGE OF RIFLE RIVER.

| CURVE DATA | | | | | | |
|------------|---------|--------|--------|--------|--------|--------|
| | R | T | D | A | L | |
| CURVE "A" | INSIDE | 68.02 | 33.67 | 84°14' | 52°40' | 42.52 |
| | OUTSIDE | 134.02 | 67.33 | 42°45' | 52°40' | 123.19 |
| CURVE "B" | INSIDE | 609.78 | 132.96 | 9°22' | 24°36' | 261.80 |
| | OUTSIDE | 675.78 | 147.35 | 8°29' | 24°36' | 290.0 |

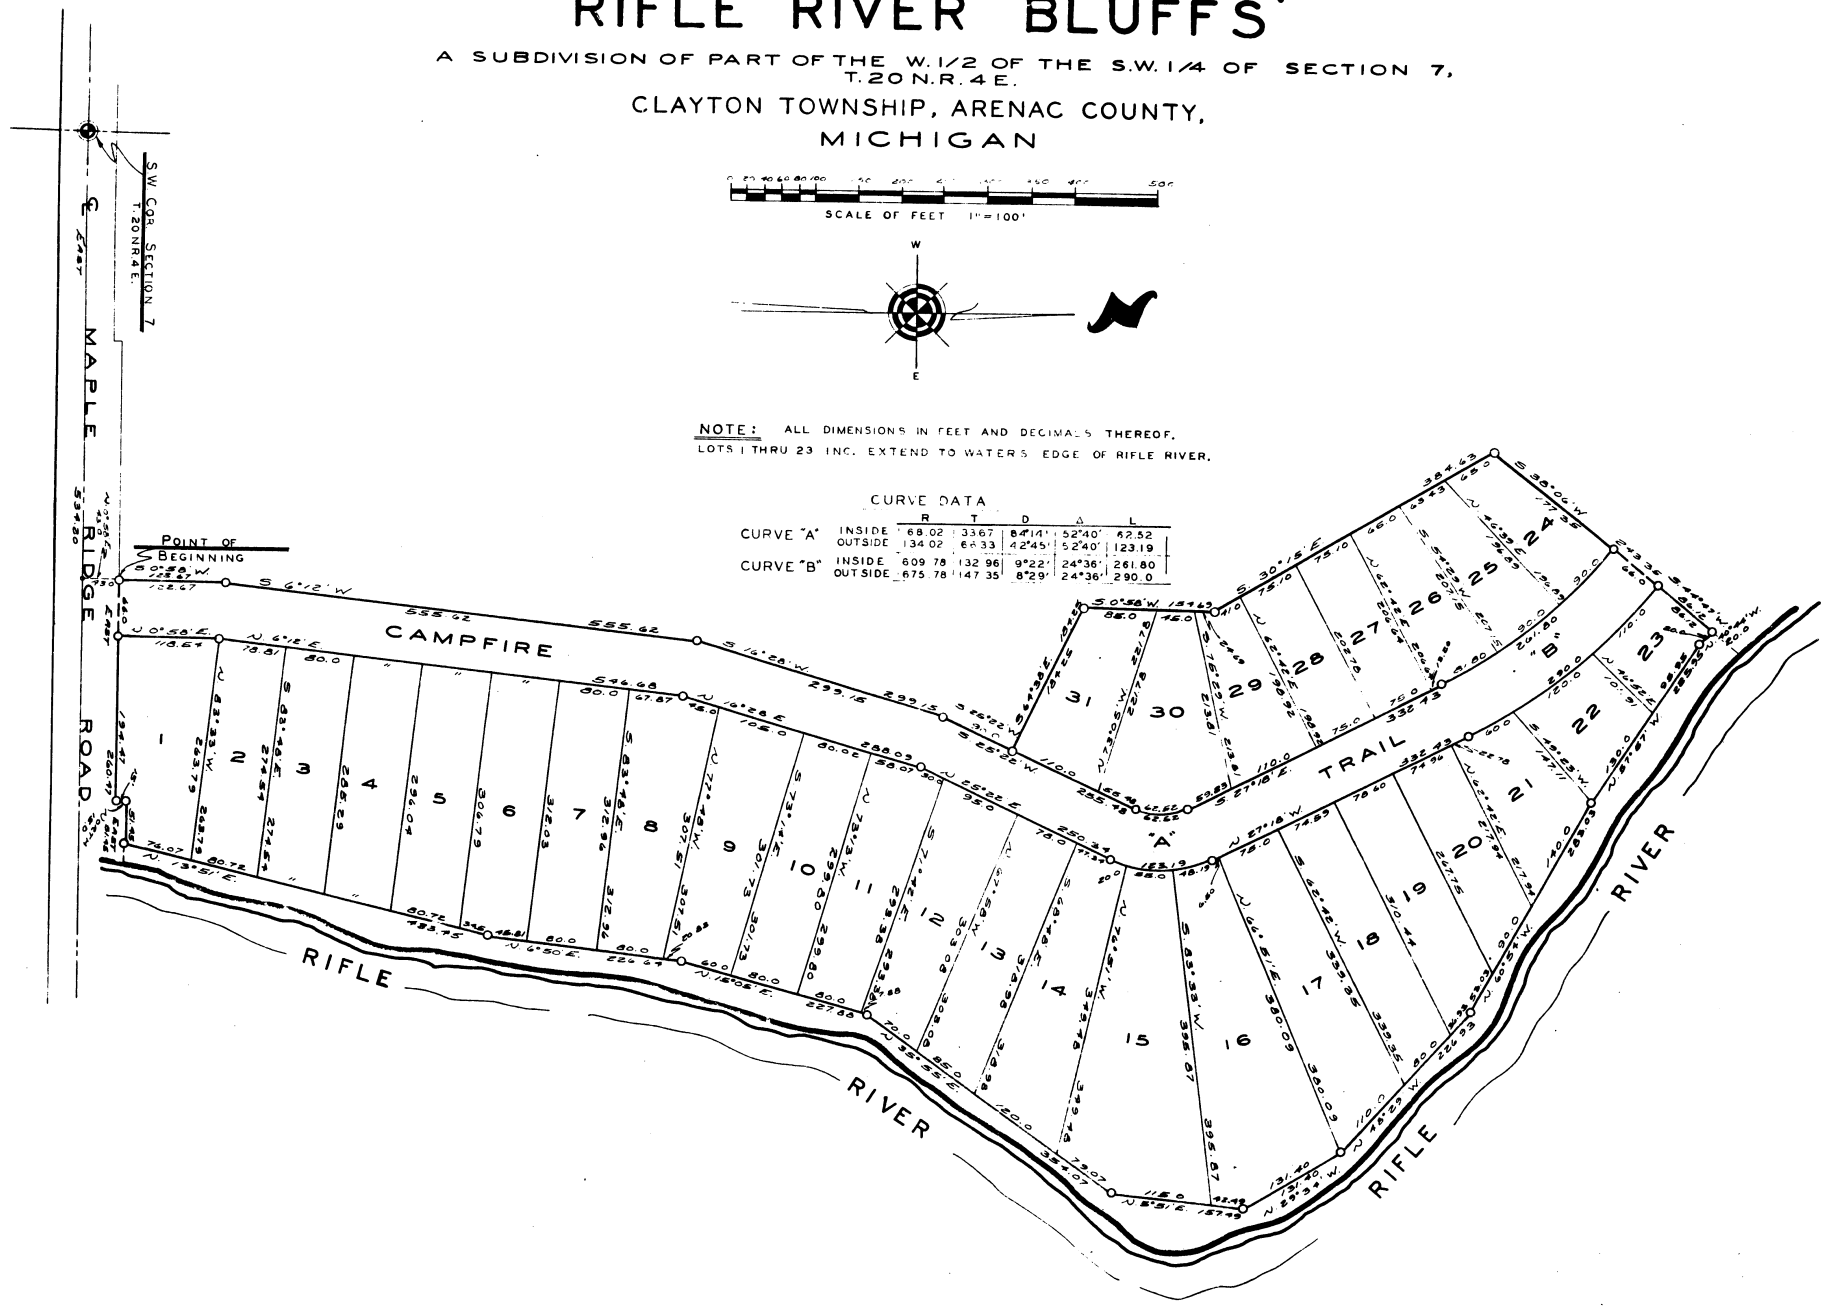

48128