
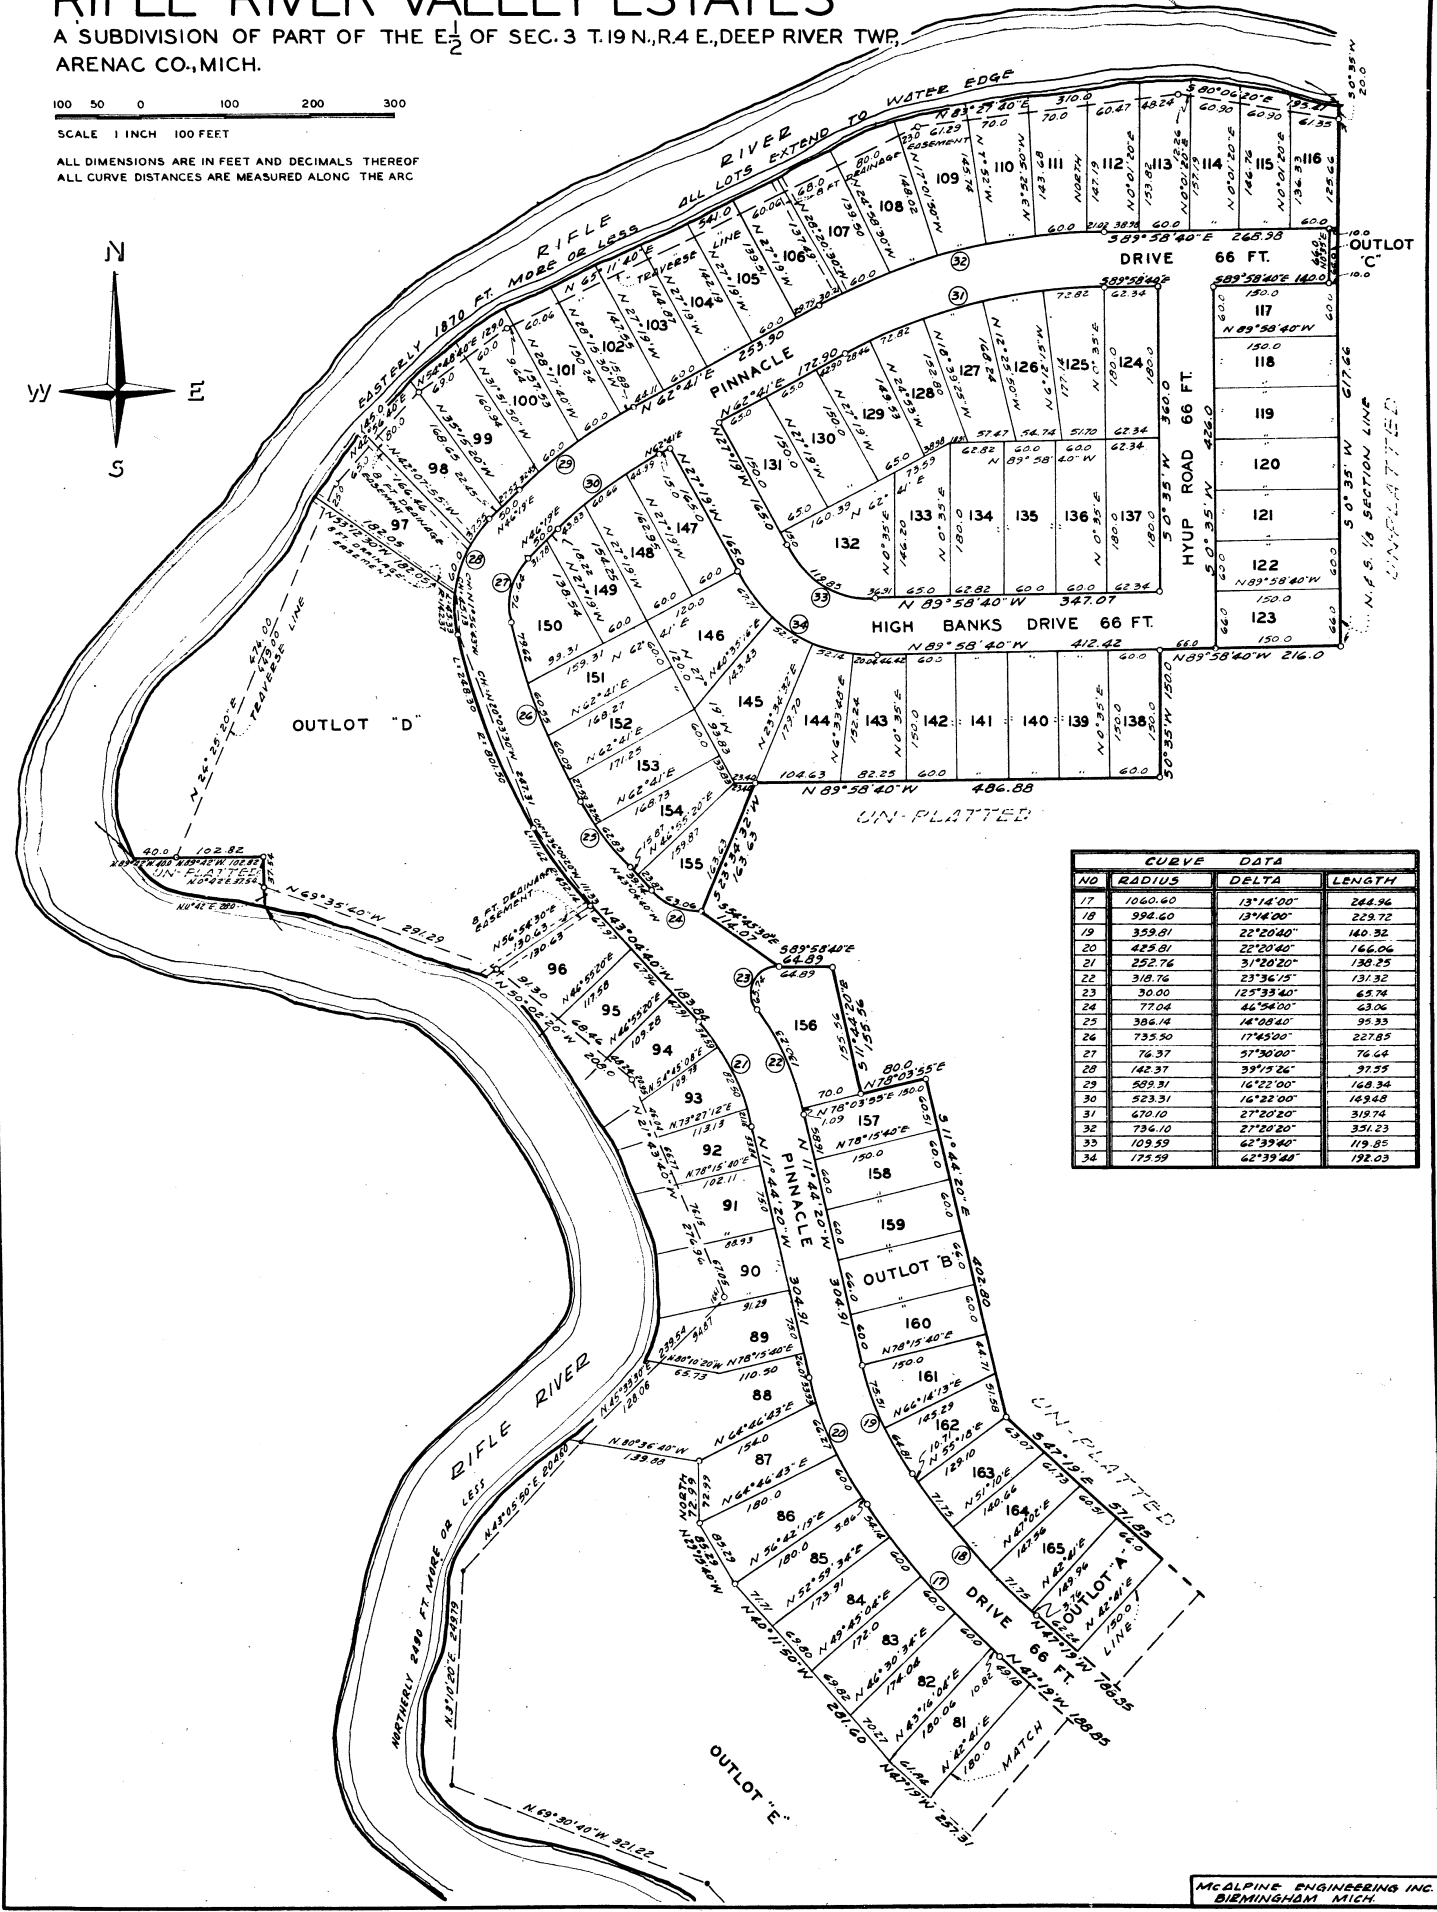


# RIFLE RIVER VALLEY ESTATES

A SUBDIVISION OF PART OF THE E<sub>2</sub> OF SEC. 3 T. 19 N., R. 4 E., DEEP RIVER TWP., ARENAC CO., MICH.

100 50 0 100 200 300  
SCALE 1 INCH 100 FEET

ALL DIMENSIONS ARE IN FEET AND DECIMALS THEREOF  
ALL CURVE DISTANCES ARE MEASURED ALONG THE ARC

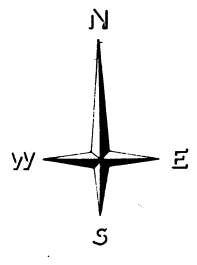

CURVE DATA			
NO	RADIUS	DELTA	LENGTH
17	1060.60	13°14'00"	288.96
18	994.60	13°14'00"	229.72
19	359.81	22°20'40"	160.32
20	425.81	22°20'40"	166.06
21	252.74	31°20'20"	130.25
22	310.76	23°36'15"	131.32
23	30.00	125°33'40"	65.74
24	77.04	42°54'20"	63.06
25	384.74	14°08'40"	95.35
26	735.50	17°45'00"	227.85
27	74.37	57°30'00"	76.44
28	142.37	39°15'26"	37.55
29	589.31	16°22'00"	148.34
30	523.31	16°22'00"	149.48
31	470.10	27°20'20"	319.74
32	734.10	27°20'20"	319.23
33	109.59	62°39'40"	119.85
34	175.59	62°39'40"	192.03