


# HAMMELL BEACH PINES

A SUBDIVISION OF PART OF THE NE 1/4 OF SE 1/4 OF SECTION 35 T20N R7E

WHITNEY TOWNSHIP ARENAC COUNTY, MICHIGAN.

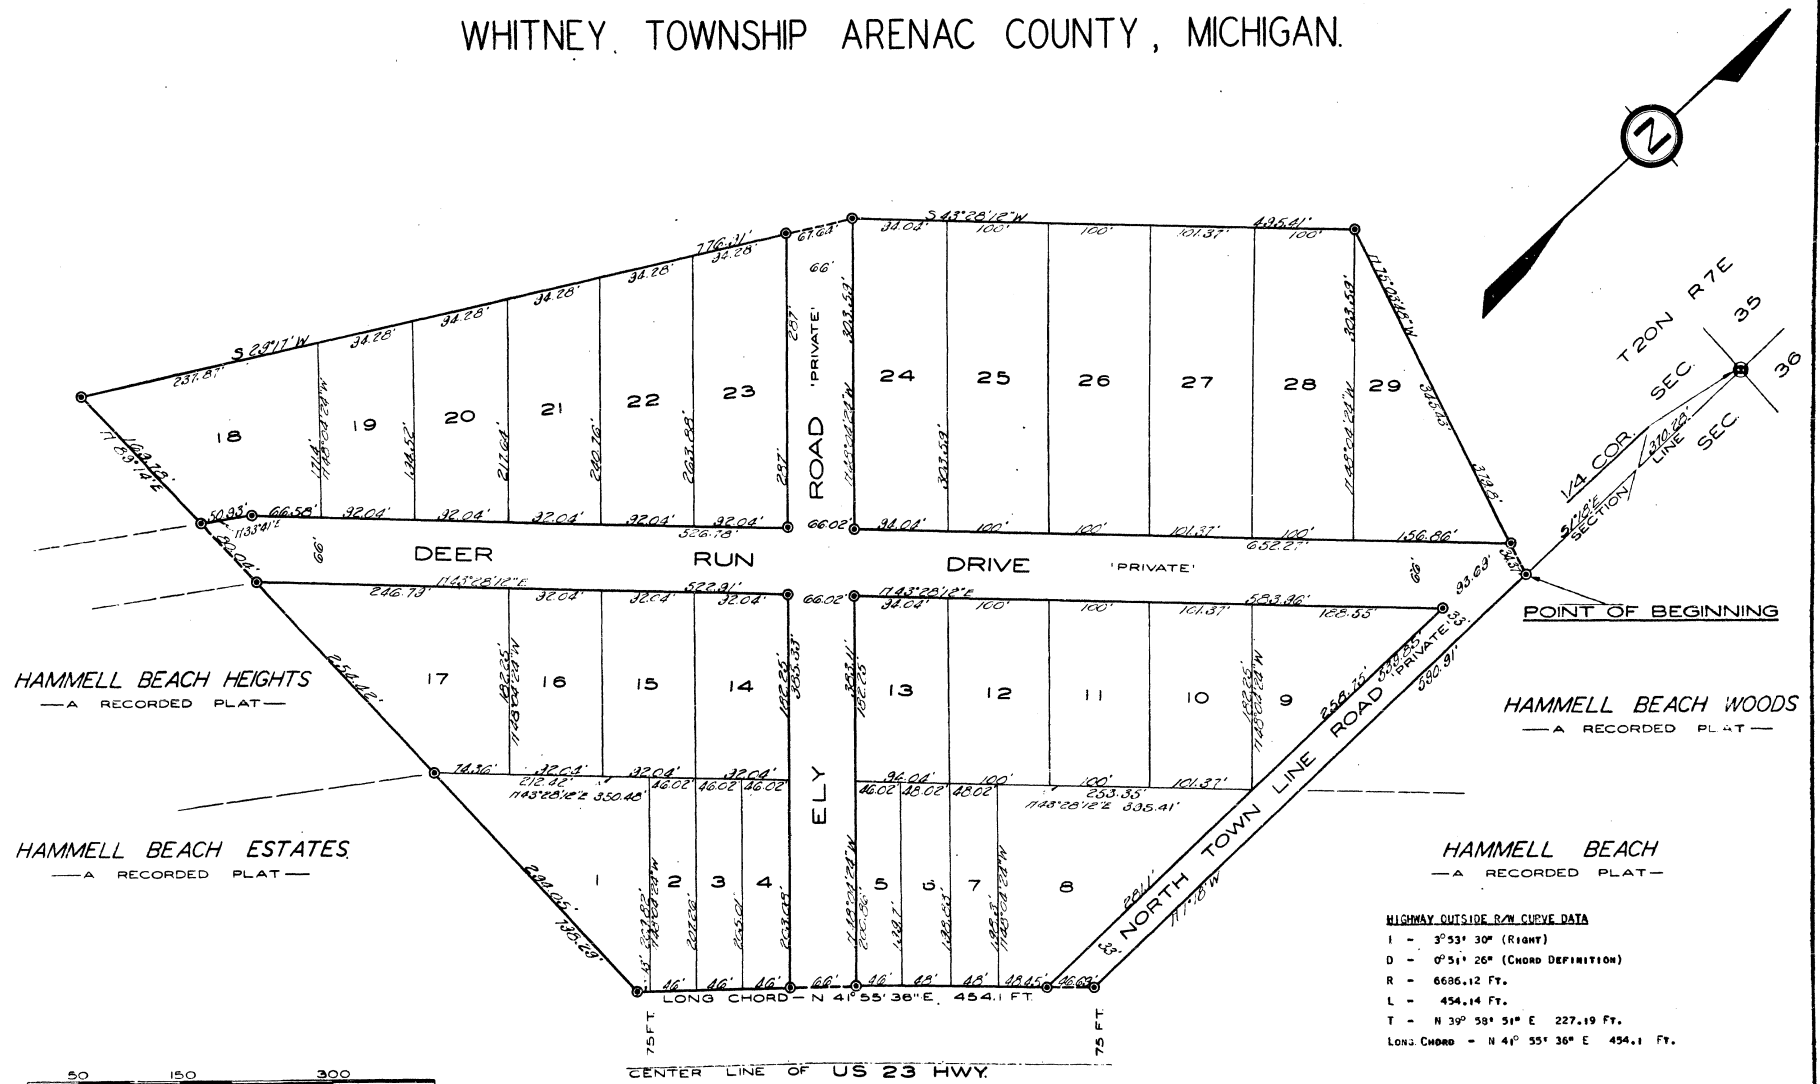

**HIGHWAY OUTSIDE R/W CURVE DATA**

I	=	3° 53' 30" (RIGHT)
D	=	0° 51' 26" (CHORD DEFINITION)
R	=	6686.12 FT.
L	=	454.14 FT.
T	=	N 39° 58' 51" E 227.19 FT.
LONG CHORD	=	N 4° 55' 36" E 454.1 FT.

0 50 100 150 200 300 400  
 SCALE — 1 INCH = 80 FEET

ALL DIMENSIONS ARE GIVEN IN FEET AND DECIMALS THEREOF  
 ALL BEARINGS ARE MAGNETIC

SURVEY AND PLAT BY *R. J. Locke*  
 R. J. LOCKE REGISTERED LAND SURVEYOR  
 EAST TAWAS, MICHIGAN.