
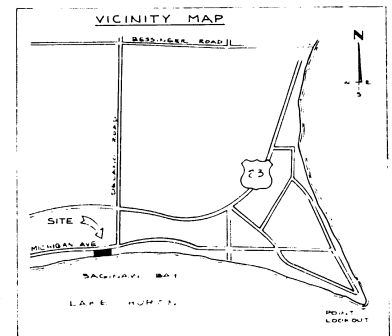
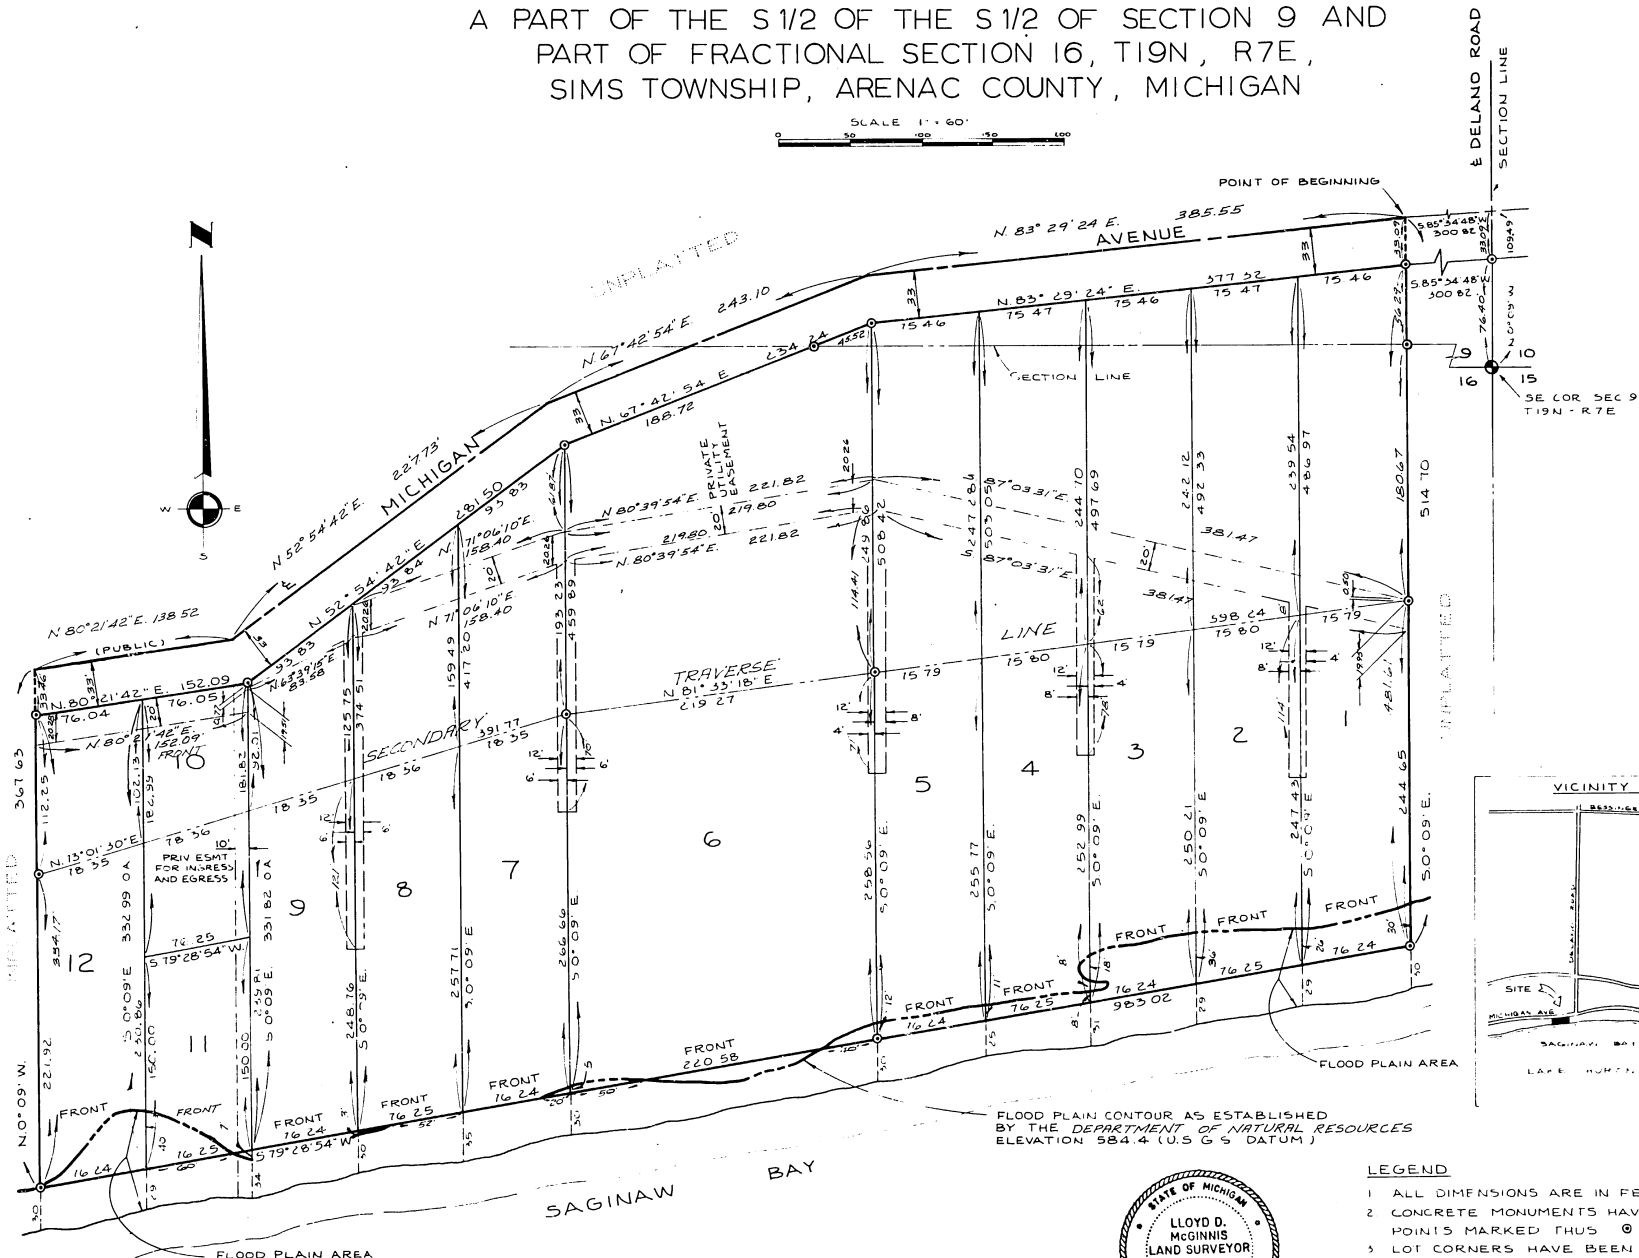


# SIMS BAY FOREST

A PART OF THE S 1/2 OF THE S 1/2 OF SECTION 9 AND  
PART OF FRACTIONAL SECTION 16, T19N, R7E,  
SIMS TOWNSHIP, ARENAC COUNTY, MICHIGAN

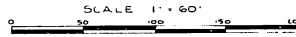

FLOOD PLAIN CONTOUR AS ESTABLISHED  
BY THE DEPARTMENT OF NATURAL RESOURCES  
ELEVATION 584.4 (U.S.G.S. DATUM)

**LEGEND**

- 1 ALL DIMENSIONS ARE IN FEET.
- 2 CONCRETE MONUMENTS HAVE BEEN SET AT POINTS MARKED THUS ⊙
- 3 LOT CORNERS HAVE BEEN MARKED WITH 1/2" IRON RODS 18" IN LENGTH.
- 4 THE BEARINGS ARE REFERENCED TO MDSH ALIGNMENT FOR HWY US 23 IN THIS AREA PROJECT No. 6-12, FILE No. 6-R-2 PAGE 29.

**54761**

